


Coventry Lake

Bench

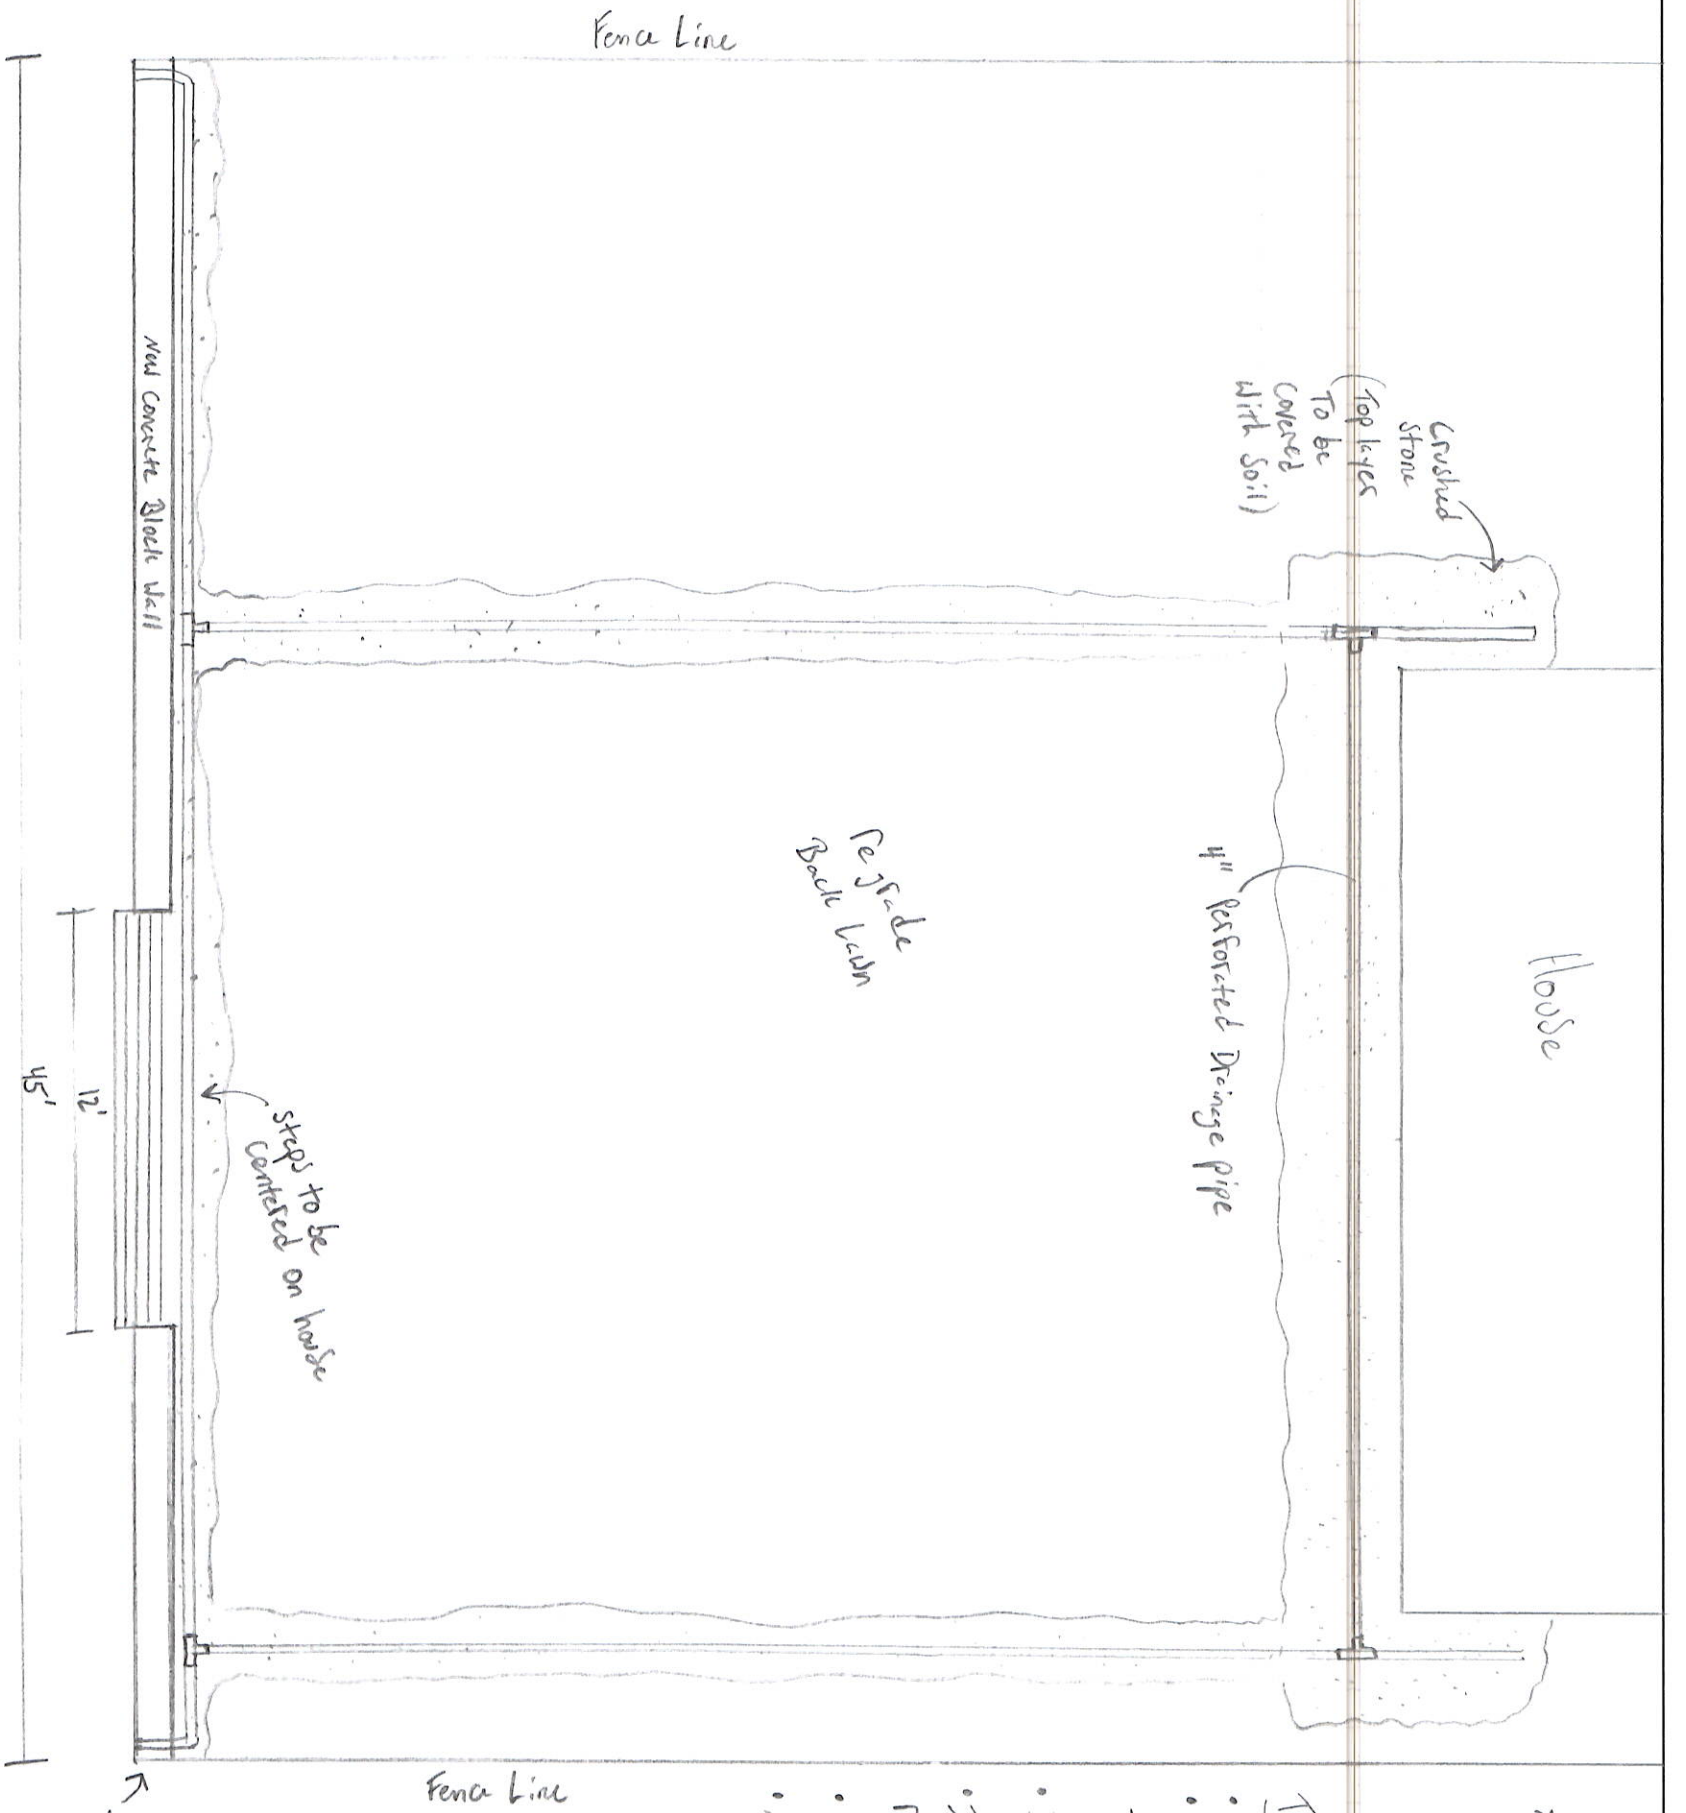

Steps to be centered on hoose

12'

45'

Re-grade
Back lawn

4" Reinforced Drainage Pipe

Crushed Stone
Top layer
To be covered with soil)

Hoose

Fence Line

Fence Line

Finish Well height 2.75' - 3'

* Deck Constructed by other

Thomas Construction Scope of Work

- Install Silt Fence
- Add drainage to lawn / regrade to properly drain water away from hoose
- Demo existing Existing Retaining Wall
- Install proper drainage behind new retaining wall
- Construct New retaining Wall & Steps
- Install Stone Veneer Retaining Wall Face

Scale $\square = 1'$