
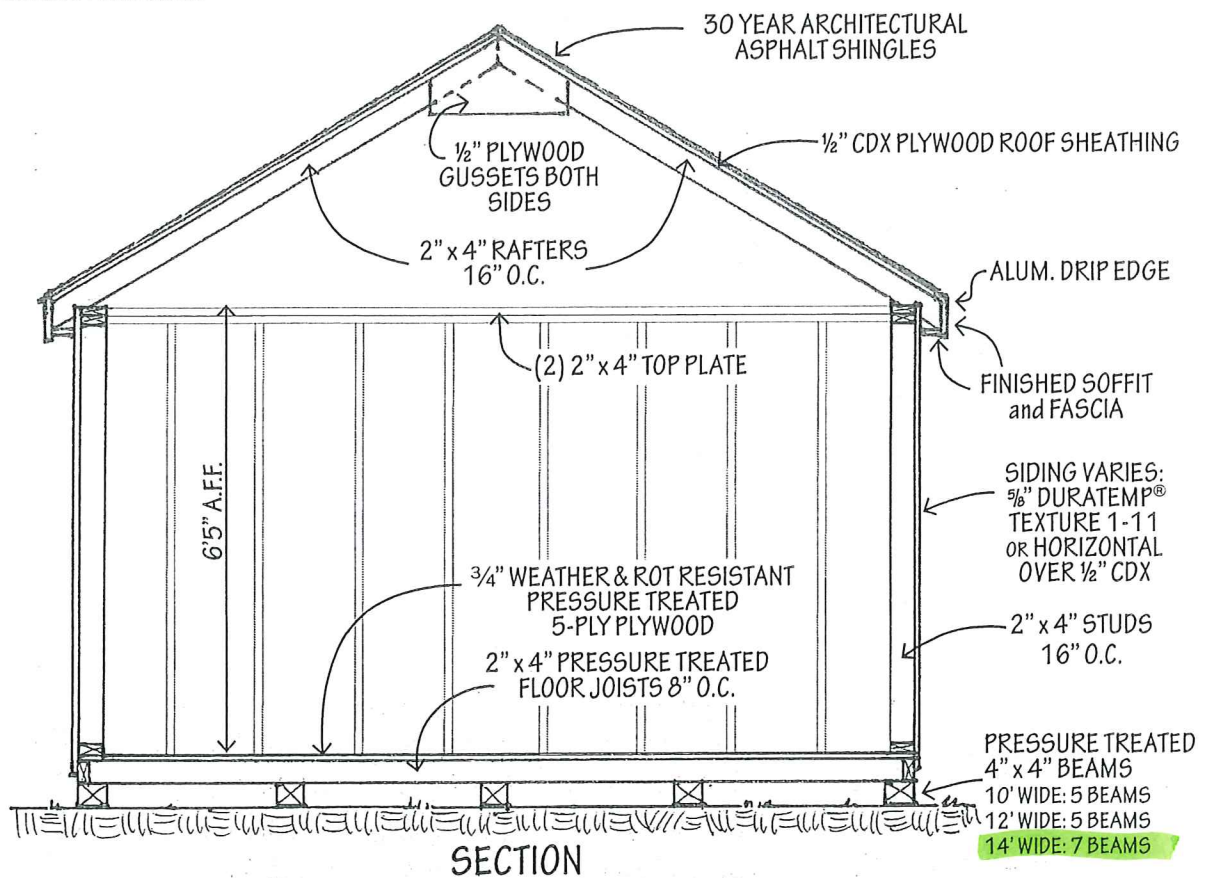


# 14 x 28

## Cape Storage Building with overhead door

2020

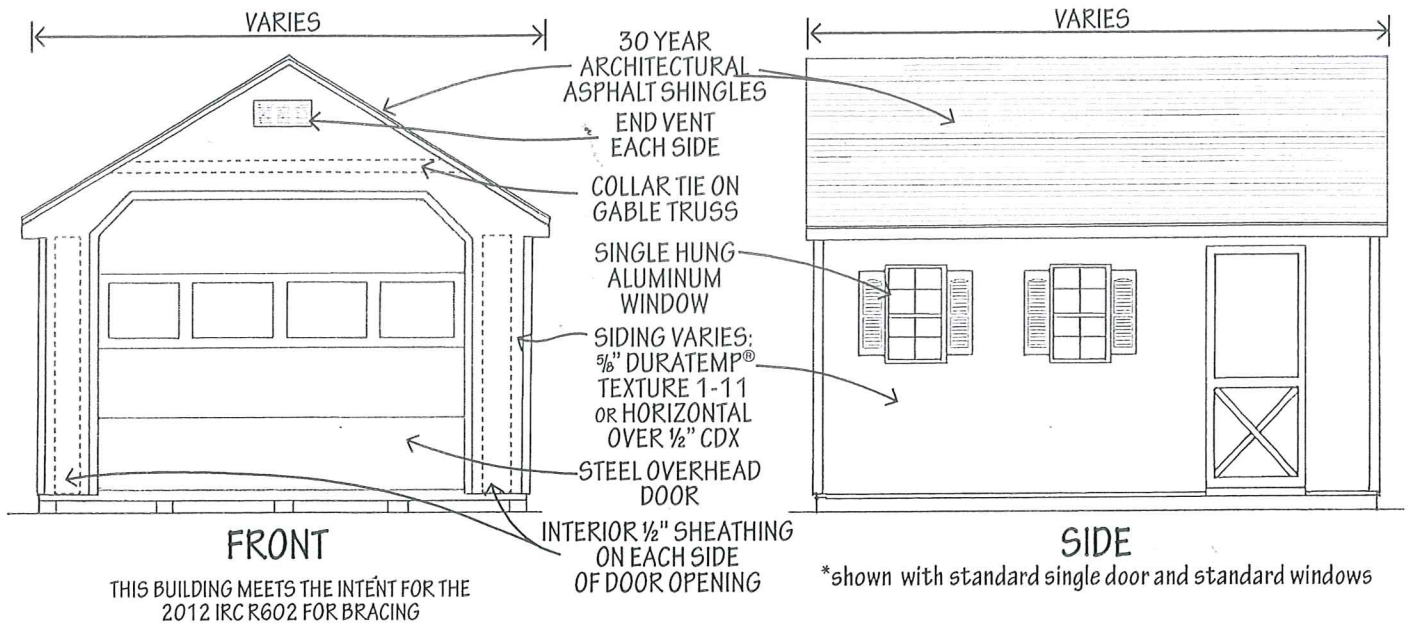

**KLOTER FARMS**  
www.KloterFarms.com

860-871-1048 800-289-3463 Fax 860-871-1117  
216 West Road (Rte 83), Ellington, CT 06029

**NOTES:**  
Design meets requirements of 2018 IRC Section 301.5  
Floor will support 2000# load applied over 20 sq. in.

Designed to resist wind gust of 130 MPH for 3 seconds  
Design wind force - 34psf  
Design snow load - 40 psf  
Design floor load - 100 psf